


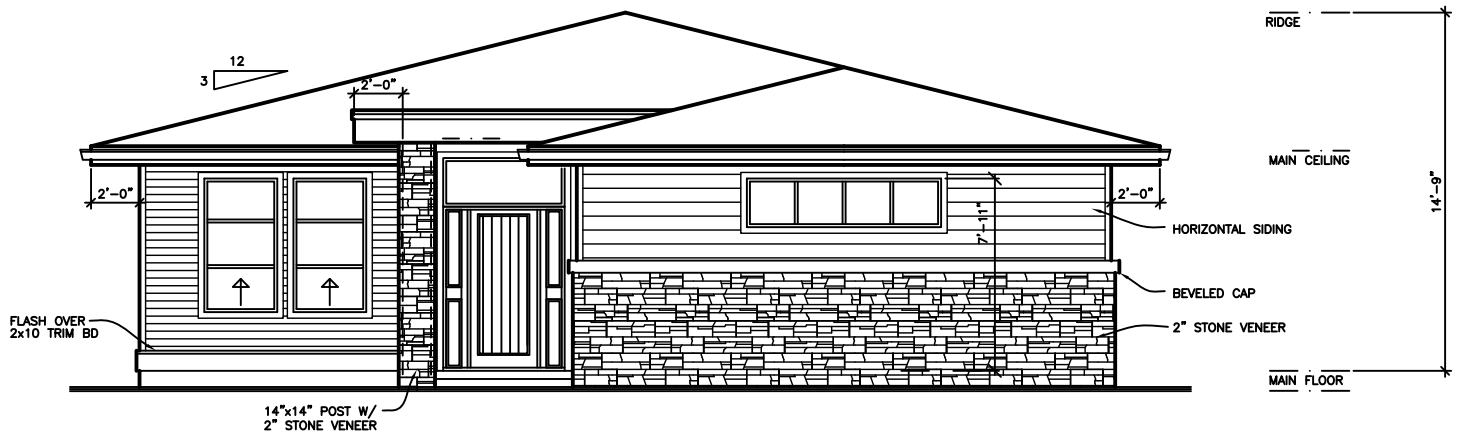


FRONT ELEVATION

BSMT FLOOR



REAR ELEVATION

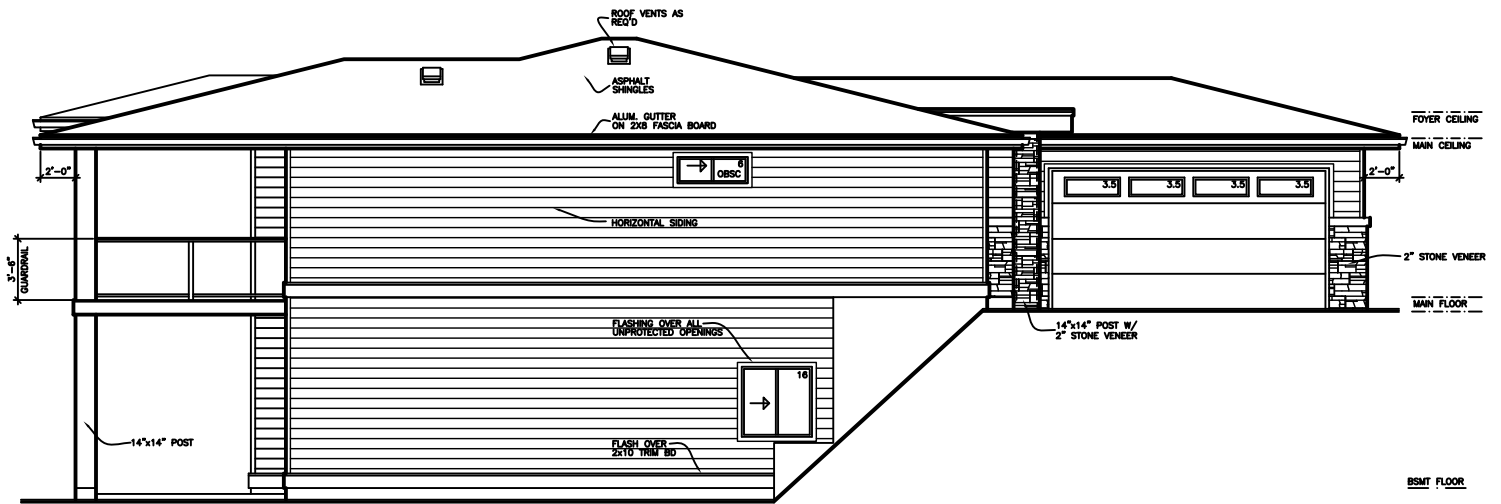

LEFT ELEVATION


WALL AREA = 1007 SQ.FT. (93.6 SQ.M.)
 GLASS AREA = 36 SQ.FT. (3.3 SQ.M.)
 LIMITING DIST. = 1.5 M.
 UPO ALLOWABLE = 7% (3.5% PROVIDED)



RIGHT ELEVATION

WALL AREA = 1177 SQ.FT. (109.3 SQ.M.)
 GLASS AREA = 34 SQ.FT. (3.2 SQ.M.)
 LIMITING DIST. = 1.5 M.
 UPO ALLOWABLE = 7% (2.6% PROVIDED)

TALLUS RIDGE DRIVE

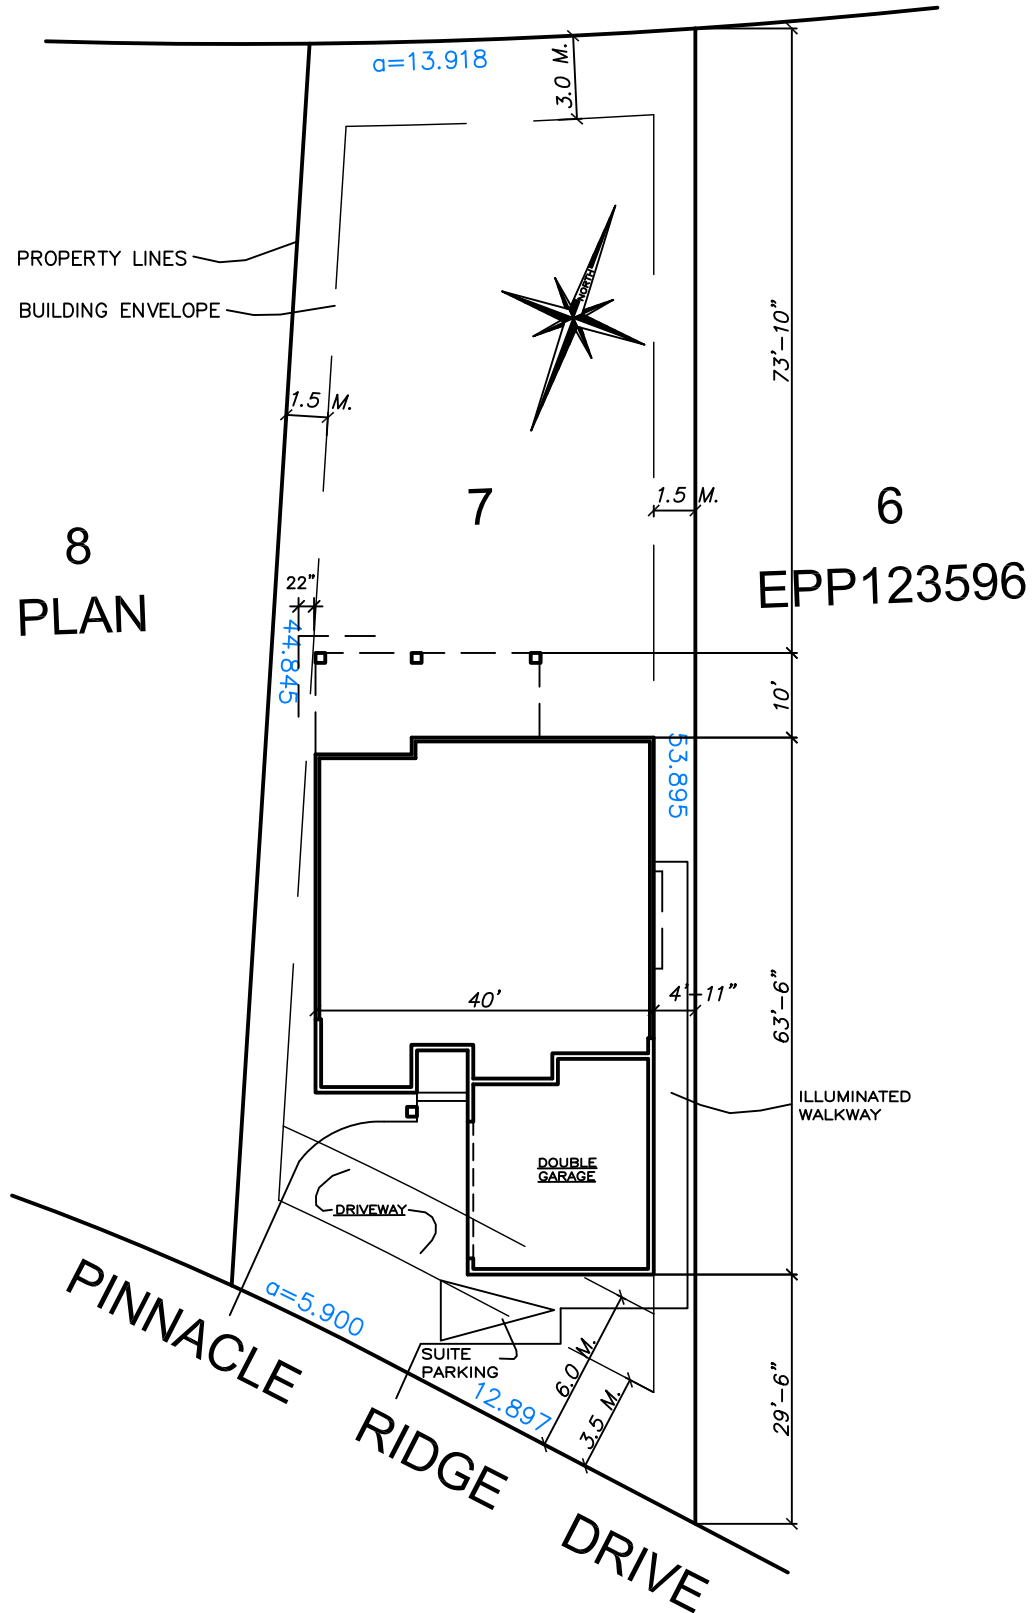

PROPOSED DWELLING	
MAIN FLOOR ELEV:	
BSMT. FLOOR ELEV:	
M.B.E.:	
LOT COVERAGE:	24%

SITE PLAN

SCALE = 1/16" = 1'-0"

This drawing is provided for general lot information only. The lot purchaser is responsible for verifying all information shown, including but not limited to dimensions, elevations, geotechnical requirements and service locations.